
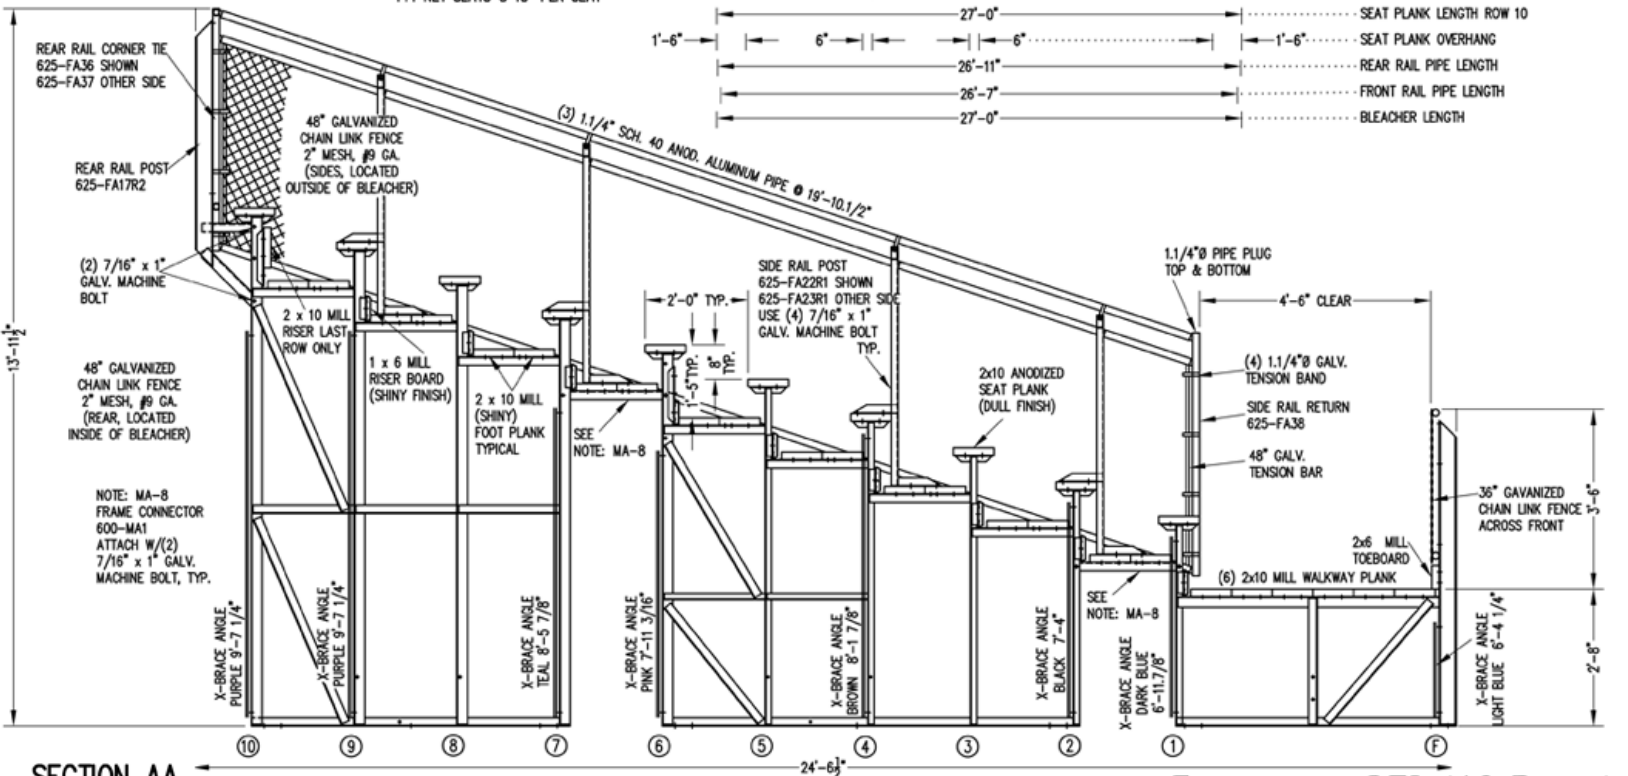


ATTACH CHAIN LINK FENCE TO RAIL PIPE WITH ALUM. TIE WIRE AT 1'-6" O.C.

# SEATING PLAN

3/16" = 1'-0"  
144 NET SEATS @ 18" PER SEAT

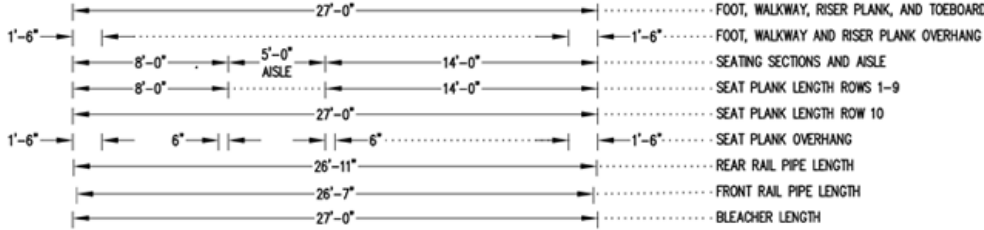

## SECTION AA

1/2" = 1'-0"

## ELEVATED 27L (10 ROW)