
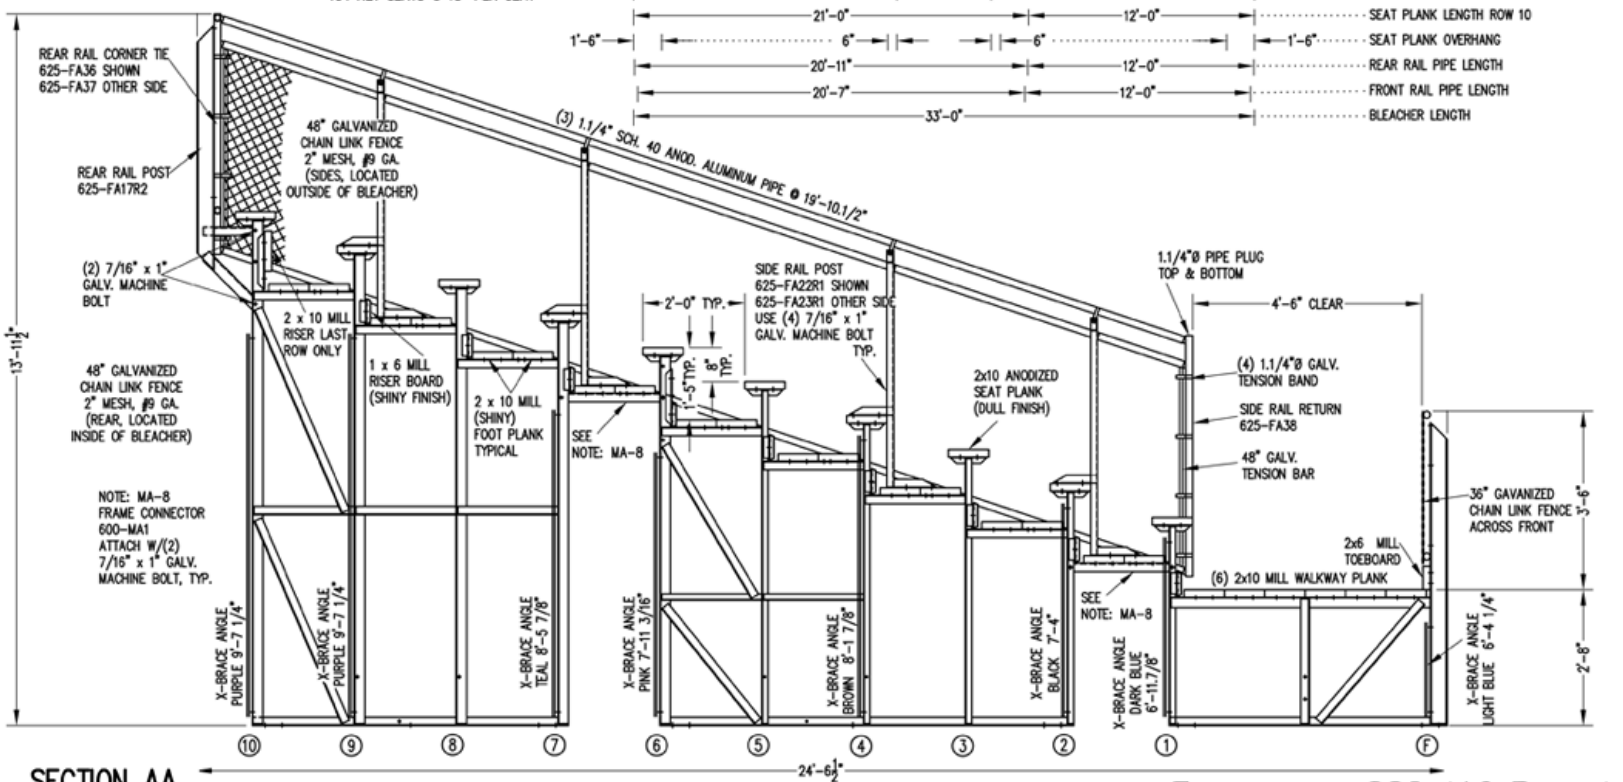


ATTACH CHAIN LINK FENCE TO RAIL PIPE WITH ALUM. TIE WIRE AT 1'-6" O.C.

### SEATING PLAN

3/16" = 1'-0"  
184 NET SEATS @ 18" PER SEAT

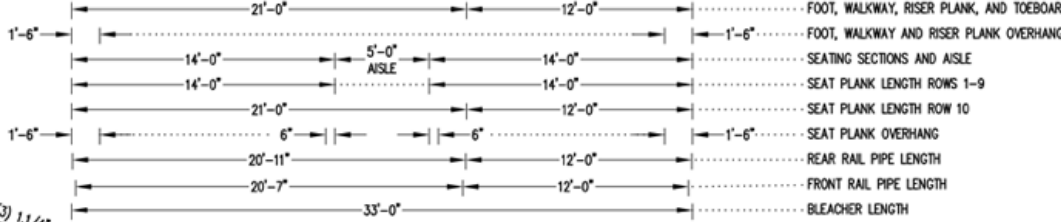

### SECTION AA

1/2" = 1'-0"

### ELEVATED 33L (10 ROW)