
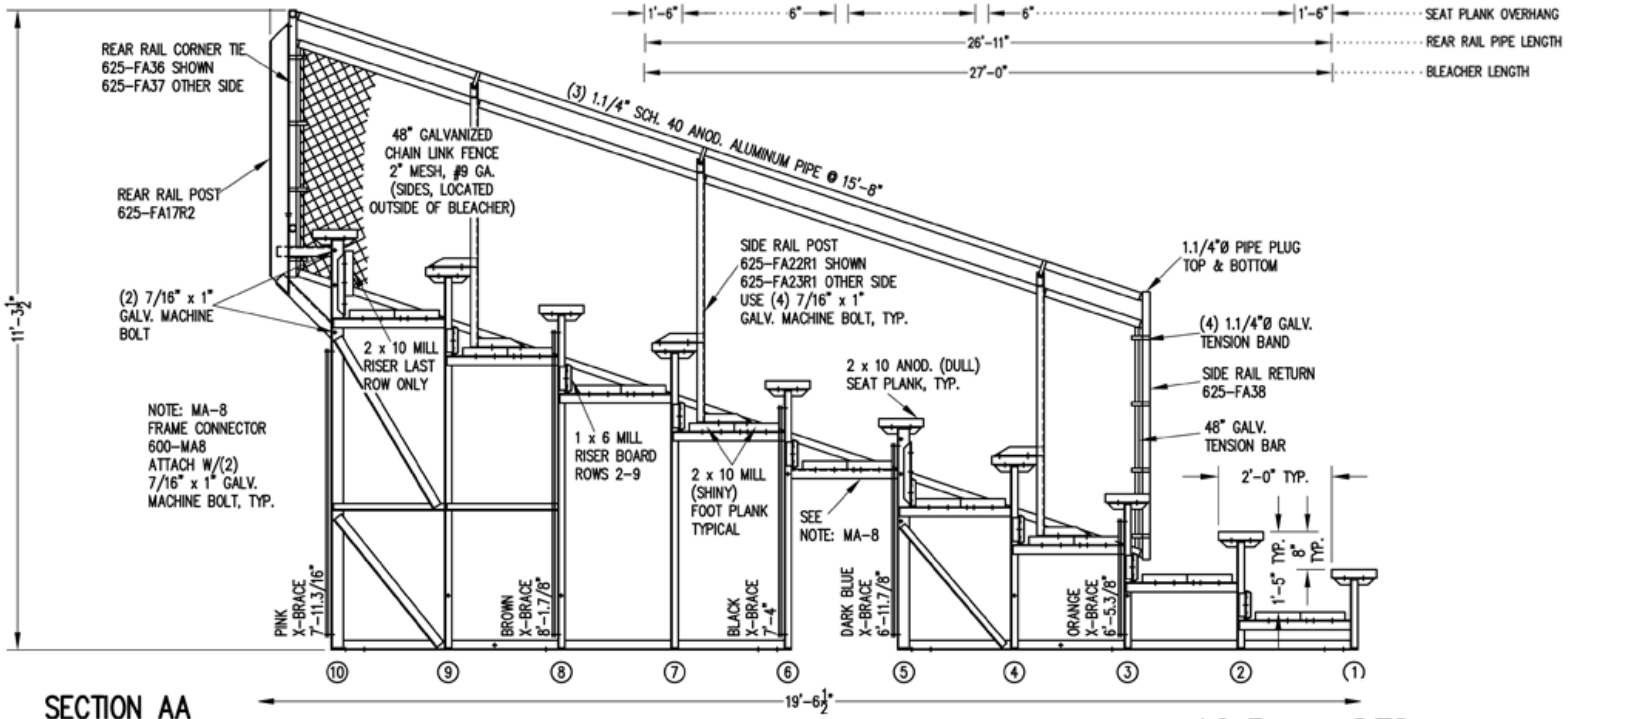


48° GALVANIZED  
CHAIN LINK FENCE  
2" MESH, #9 GA.  
(REAR, LOCATED  
INSIDE OF BLEACHER)

### SEATING PLAN

1/4" = 1'-0"  
144 NET SEAT @ 18" PER SEAT

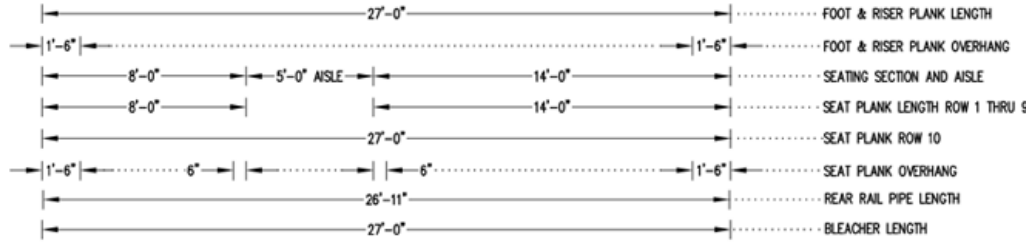

### SECTION AA

1/2" = 1'-0"

10 ROW 27L BLEACHER