
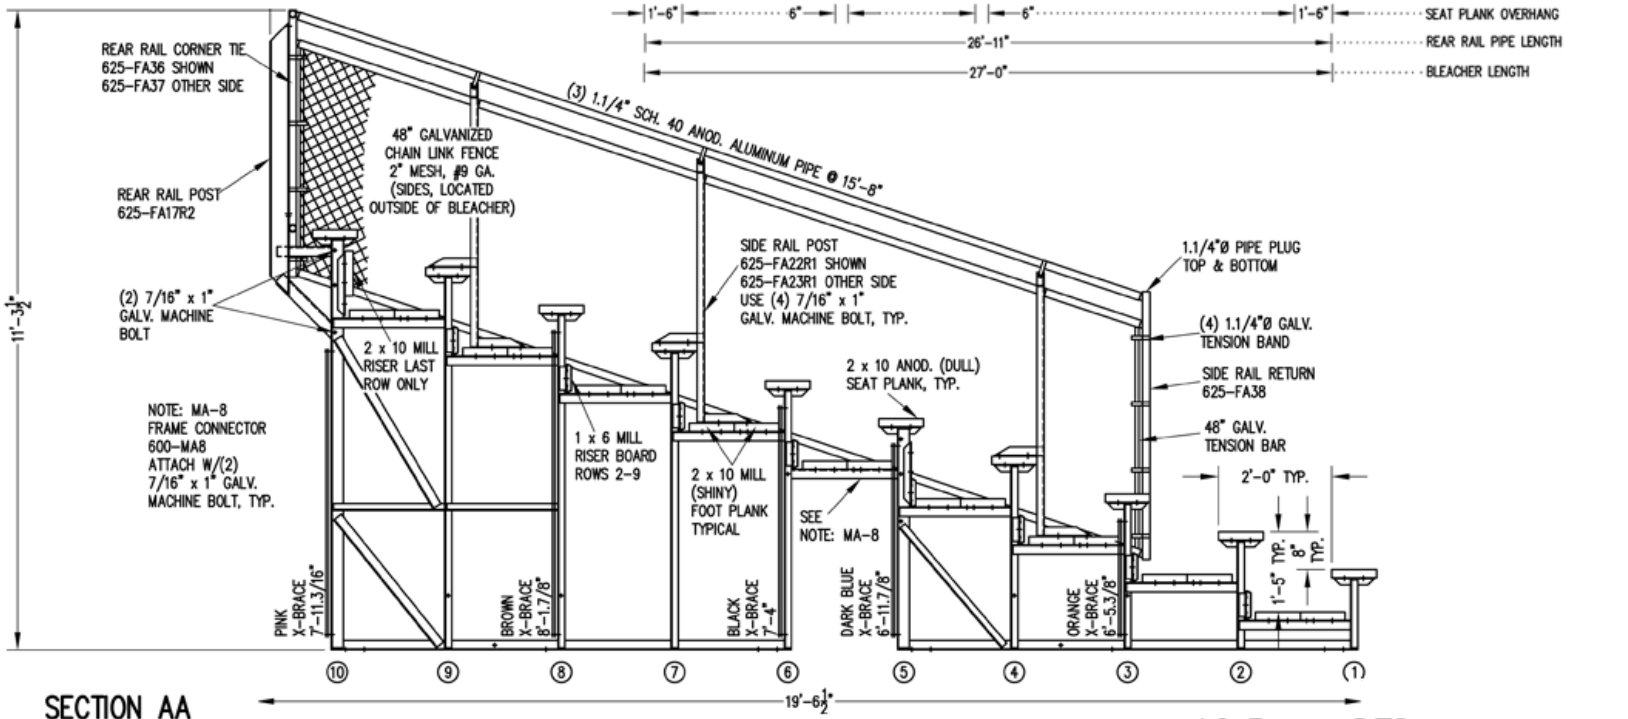


48° GALVANIZED
CHAIN LINK FENCE
2" MESH, #9 GA.
(REAR, LOCATED
INSIDE OF BLEACHER)

SEATING PLAN

1/4" = 1'-0"
144 NET SEAT @ 18" PER SEAT

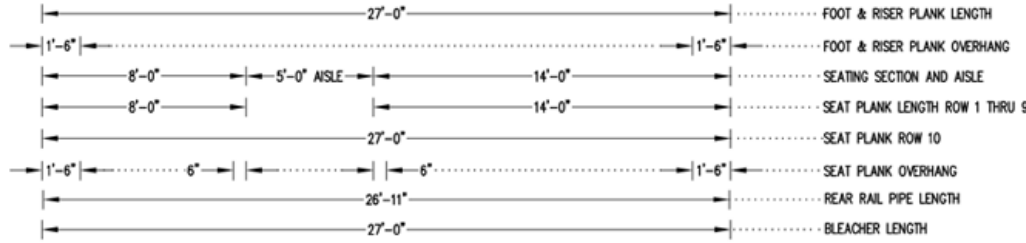

SECTION AA

1/2" = 1'-0"

10 ROW 27L BLEACHER