
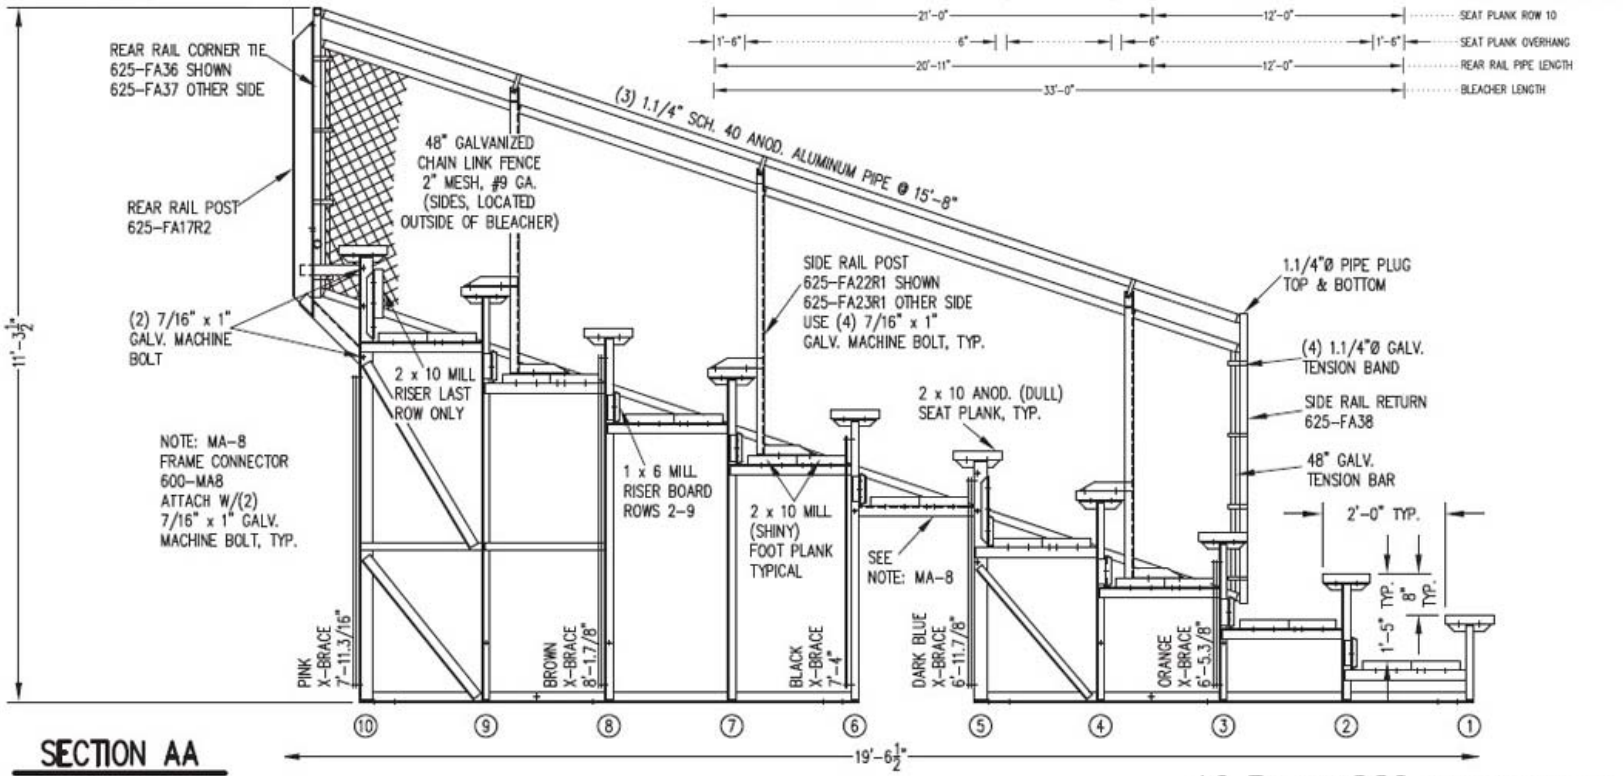


48" GALVANIZED CHAIN LINK FENCE 2" MESH, #9 GA. (REAR, LOCATED INSIDE OF BLEACHER)

**SEATING PLAN**

1/4" = 1'-0"  
184 NET SEAT @ 18" PER SEAT

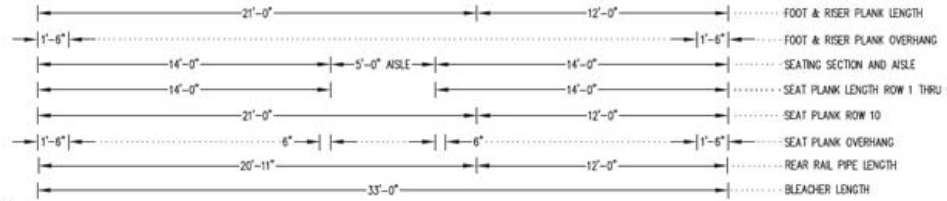

**SECTION AA**

1/2" = 1'-0"

10 ROW 33L BLEACHER