
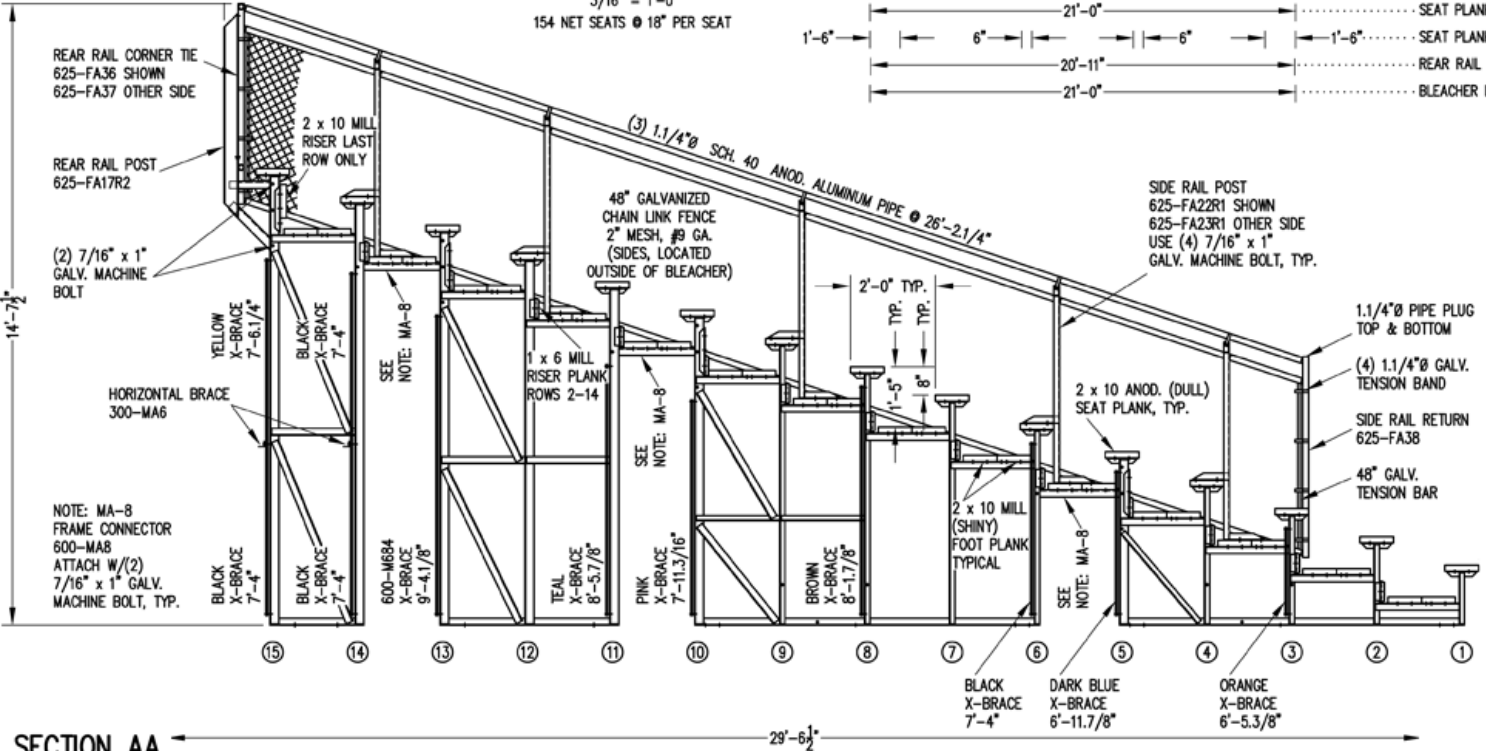


48" GALVANIZED  
CHAIN LINK FENCE  
2" MESH, #9 GA.  
(REAR, LOCATED  
INSIDE OF BLEACHER)

### SEATING PLAN

3/16" = 1'-0"  
154 NET SEATS @ 18" PER SEAT

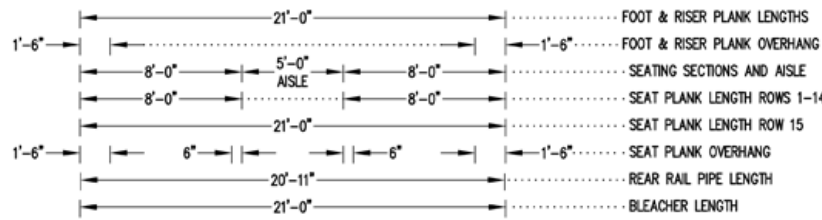

(3) 1.1/4" SCH. 40 ANOD. ALUMINUM PIPE @ 26'-2 1/4"

48" GALVANIZED CHAIN LINK FENCE 2" MESH, #9 GA. (SIDES, LOCATED OUTSIDE OF BLEACHER)

2 x 10 MILL RISER LAST ROW ONLY

SIDE RAIL POST 625-FA22R1 SHOWN 625-FA23R1 OTHER SIDE USE (4) 7/16" x 1" GALV. MACHINE BOLT, TYP.

1.1/4" PIPE PLUG TOP & BOTTOM

(4) 1.1/4" GALV. TENSION BAND

SIDE RAIL RETURN 625-FA38

48" GALV. TENSION BAR

15 ROW 21L BLEACHER