
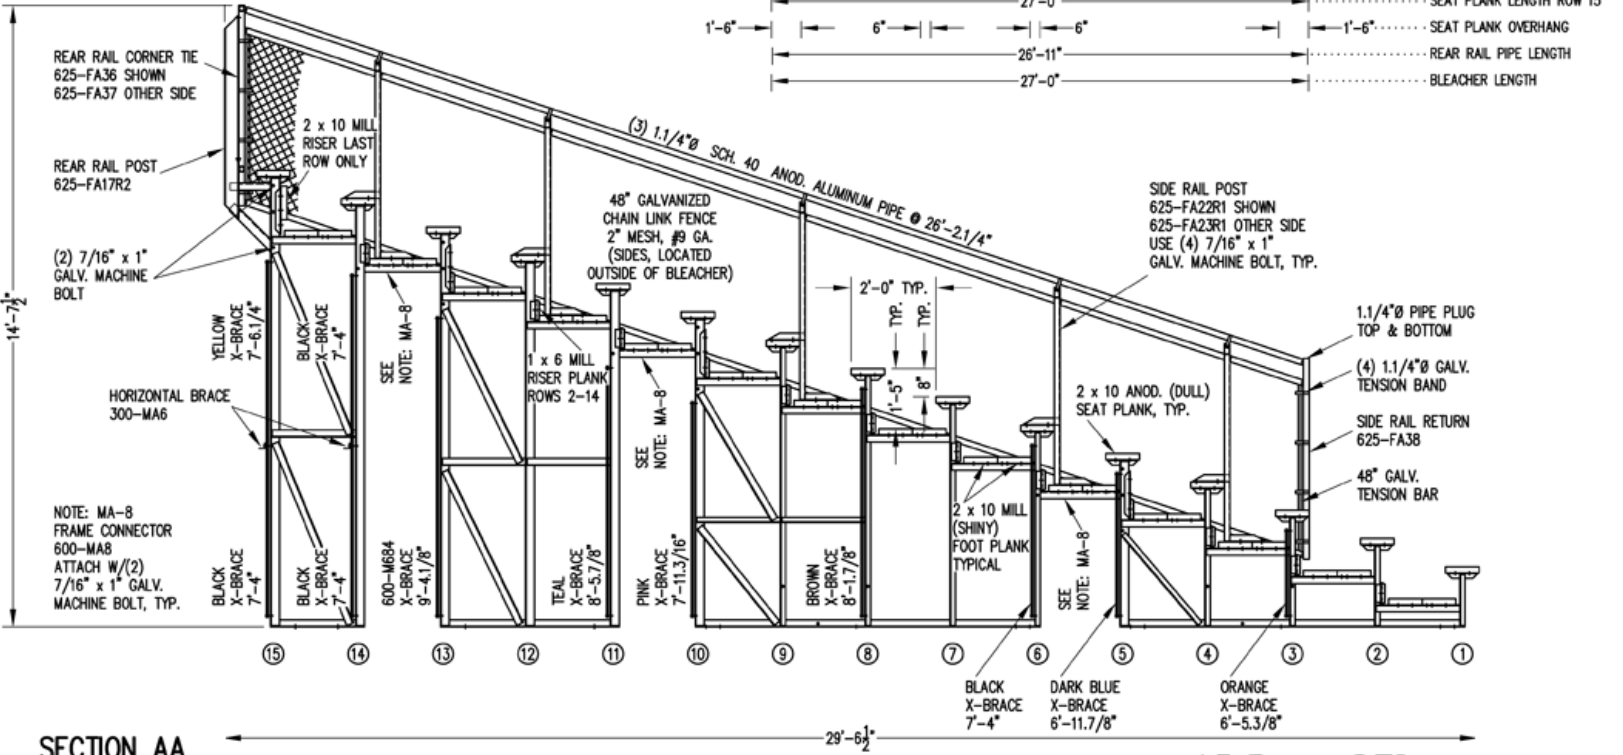


48° GALVANIZED  
CHAIN LINK FENCE  
2" MESH, #9 GA.  
(REAR, LOCATED  
INSIDE OF BLEACHER)

**SEATING PLAN**  
3/16" = 1'-0"  
214 NET SEATS @ 18" PER SEAT

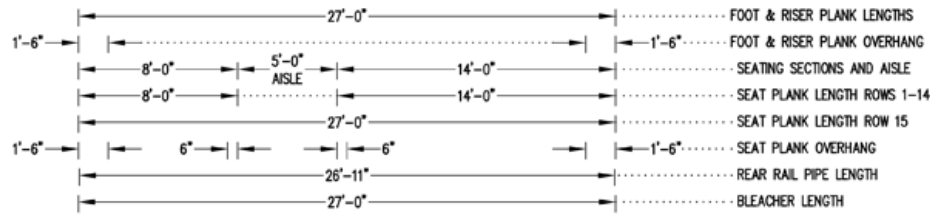

**SECTION AA**  
3/8" = 1'-0"

15 ROW 27L BLEACHER