
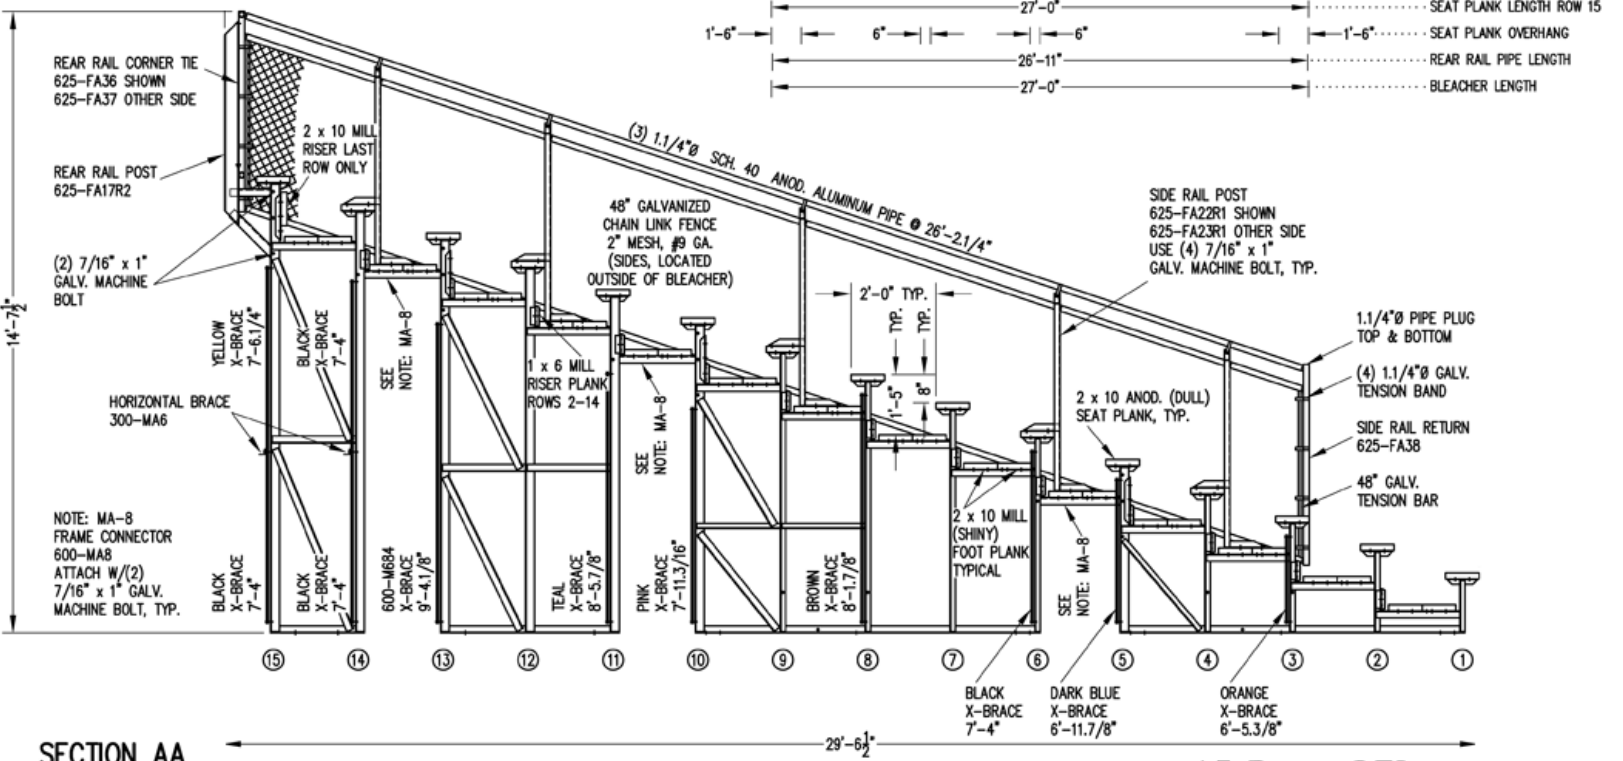


48° GALVANIZED
CHAIN LINK FENCE
2" MESH, #9 GA.
(REAR, LOCATED
INSIDE OF BLEACHER)

SEATING PLAN
3/16" = 1'-0"
214 NET SEATS @ 18" PER SEAT

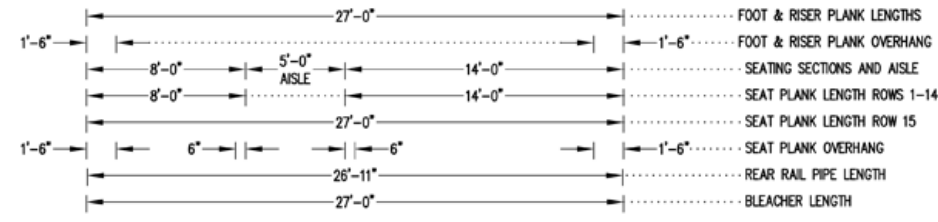

15 ROW 27L BLEACHER