
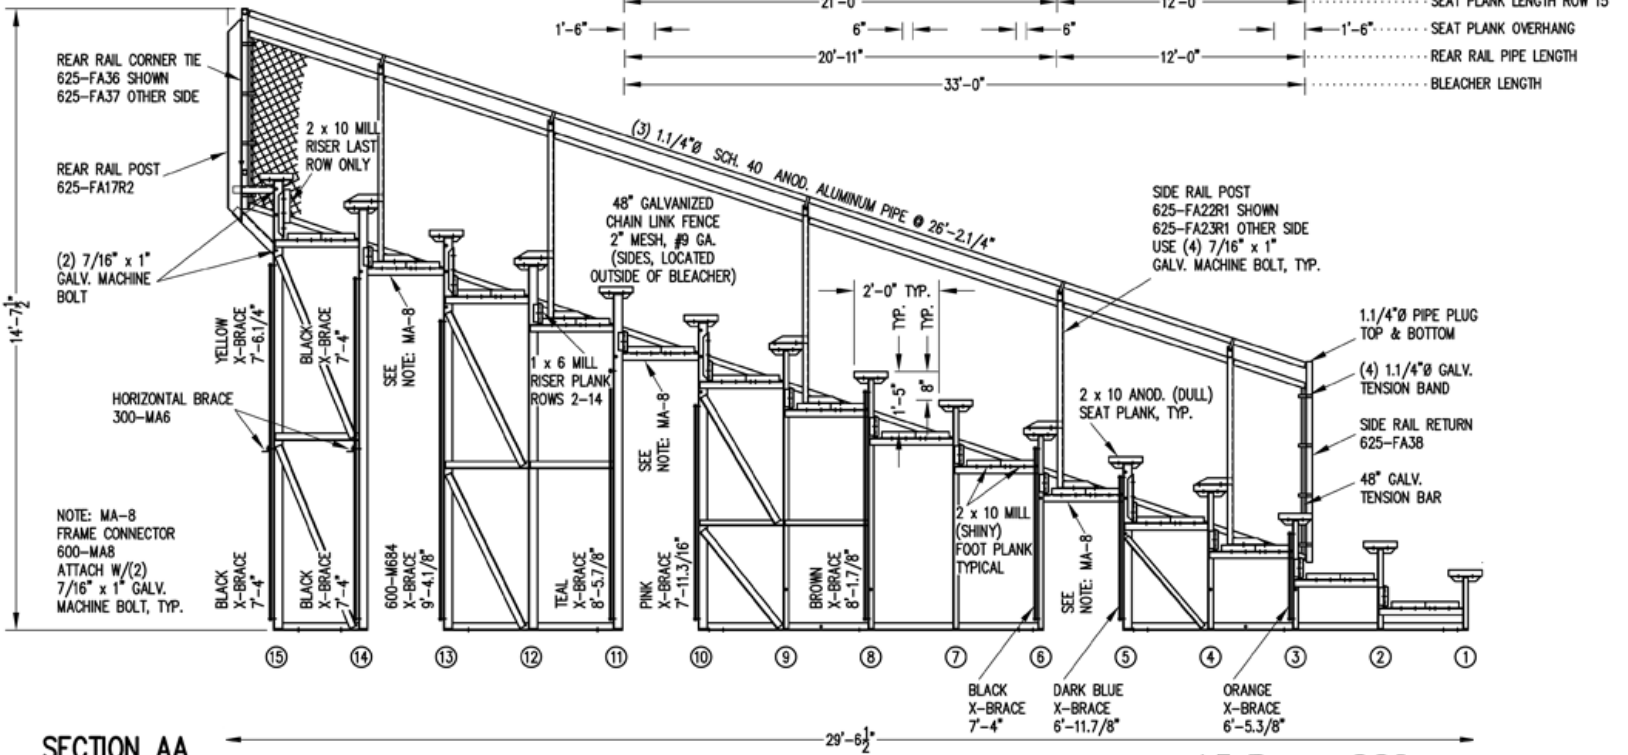


48" GALVANIZED
CHAIN LINK FENCE
2" MESH, #9 GA.
(REAR, LOCATED
INSIDE OF BLEACHER)

SEATING PLAN

3/16" = 1'-0"
274 NET SEATS @ 18" PER SEAT

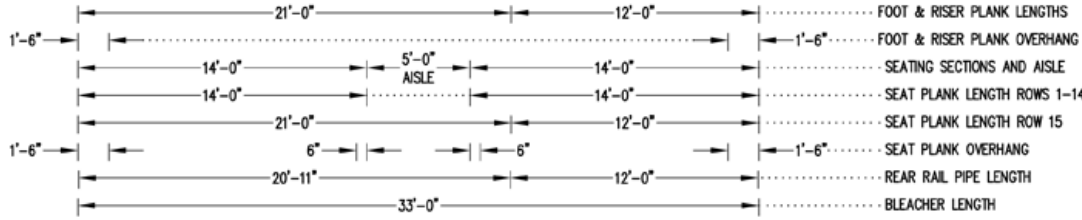

SECTION AA
3/8" = 1'-0"

15 ROW 33L BLEACHER