
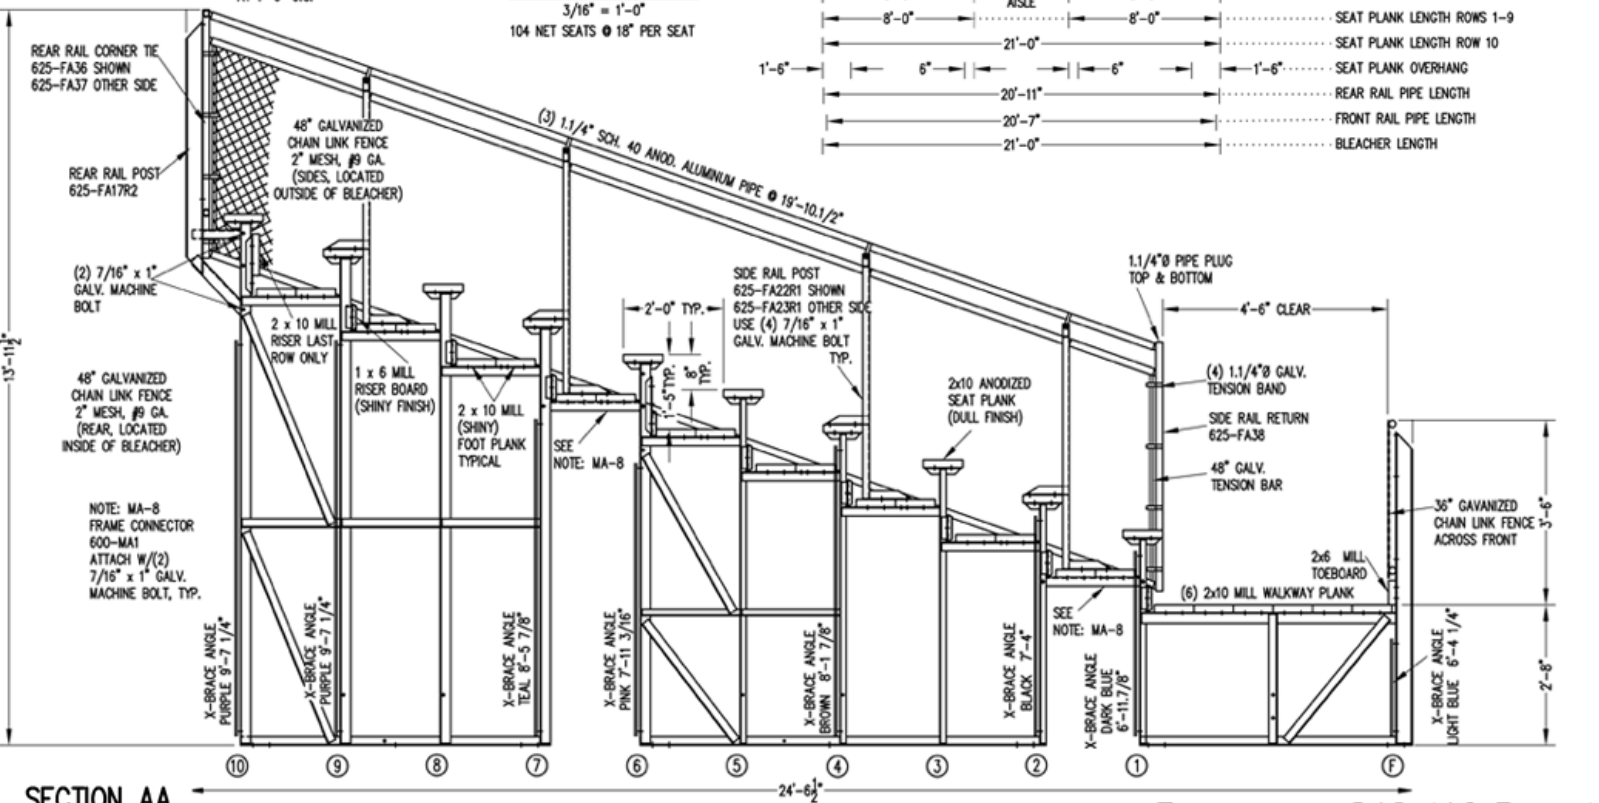


ATTACH CHAIN LINK FENCE TO RAIL PIPE WITH ALUM. TIE WIRE AT 1'-6" O.C.

### SEATING PLAN

3/16" = 1'-0"  
104 NET SEATS @ 18" PER SEAT

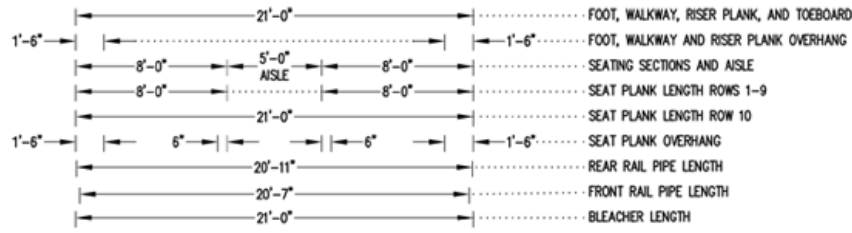

### SECTION AA

1/2" = 1'-0"

### ELEVATED 21L (10 ROW)

NOTE: MA-8  
FRAME CONNECTOR  
600-MA1  
ATTACH W/(2)  
7/16" x 1" GALV.  
MACHINE BOLT, TYP.

SIDE RAIL POST  
625-FA22R1 SHOWN  
625-FA23R1 OTHER SIDE  
USE (4) 7/16" x 1"  
GALV. MACHINE BOLT  
TYP.

SEE  
NOTE: MA-8

SEE  
NOTE: MA-8